


©2015 Onni Group, Inc. This information has been obtained from sources believed reliable. We have not verified it and make no guarantee, warranty, or representation about it. Any projections, opinions, assumptions, or estimates used are for example only and do not represent the current or future performance of the property. You and your advisors should conduct a careful, independent investigation of the property to determine to your satisfaction the suitability of the property to your needs. Items on this plan may be considered above standard and are at the cost of the tenant, unless otherwise indicated per the signed lease.

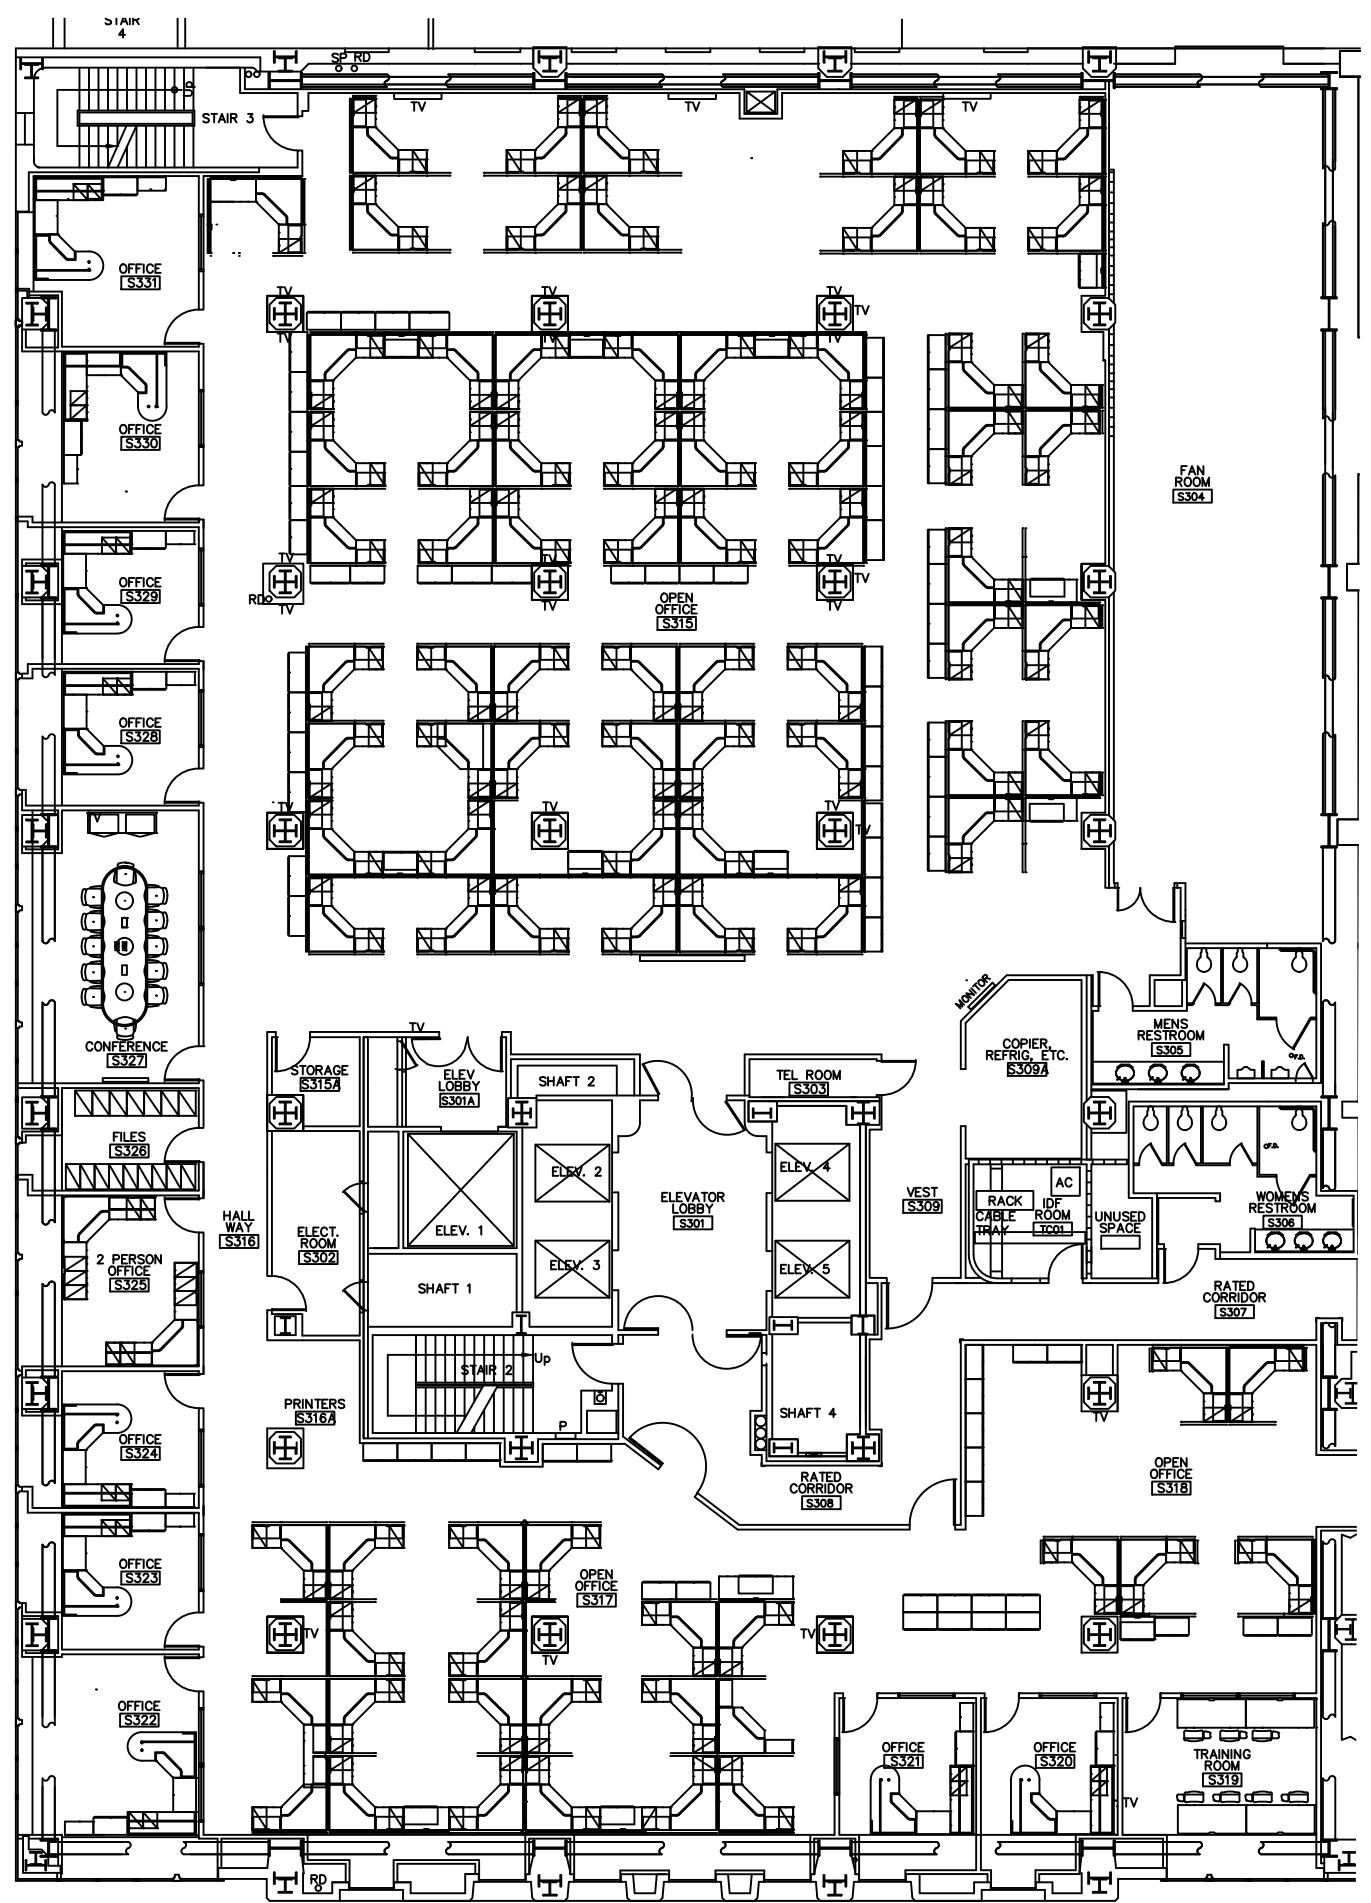

LA TIMES BLDG
SUITE 300
202 W. 1ST ST
LOS ANGELES, CA

RSF: 15,796



ISSUE:12/20/2017

REVISIONS:

LEGEND:

SHEET TITLE:

FLOOR PLAN

SHEET:

ID1.01